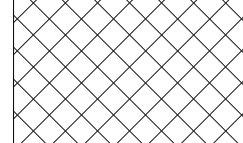
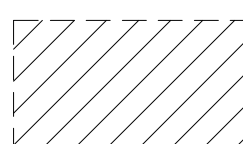
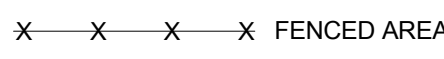



KEYNOTES

NOTES

-  AVAILABLE STAGING AND STORAGE AREAS FOR GENERAL CONTRACTOR (GC). NO OTHER AREAS ARE AVAILABLE AND GC MUST CONFINED HIS/HER WORK TO THE INDICATED AREAS
-  MAINTAIN 20'-0" FIRE ACCESS LANE DURING CONSTRUCTION. FOR NEW PERMANENT FIRE ACCESS LANE, REFER TO G1.2 - FIRE ACCESS SITE PLAN
-  FENCED AREA


Key Plan


Consultant Seal: _____ Agency Approval: FILE NO 37-C1
 IDENTIFICATION STAMP
 DIV. OF THE STATE ARCHITECT
 APPL. 04-115420
 ACS _____ FLS _____ SSS _____
 DATE _____

Project Title:
 **PALOMAR COLLEGE**
 NEW STORAGE BUILDINGS
 1140 W. MISSION RD.
 SAN MARCOS, CA 92069
 (760) 744-1150

No.	Description	Date

FOR REFERENCE ONLY - SITE PLAN

Architect's Seal: 	Designer: _____ Author: _____ Checked: _____ Date: 10/18/17	Project No.: 3443001-302 Scale: 1" = 20'-0" Drawing No.: RF-1
--	--	---

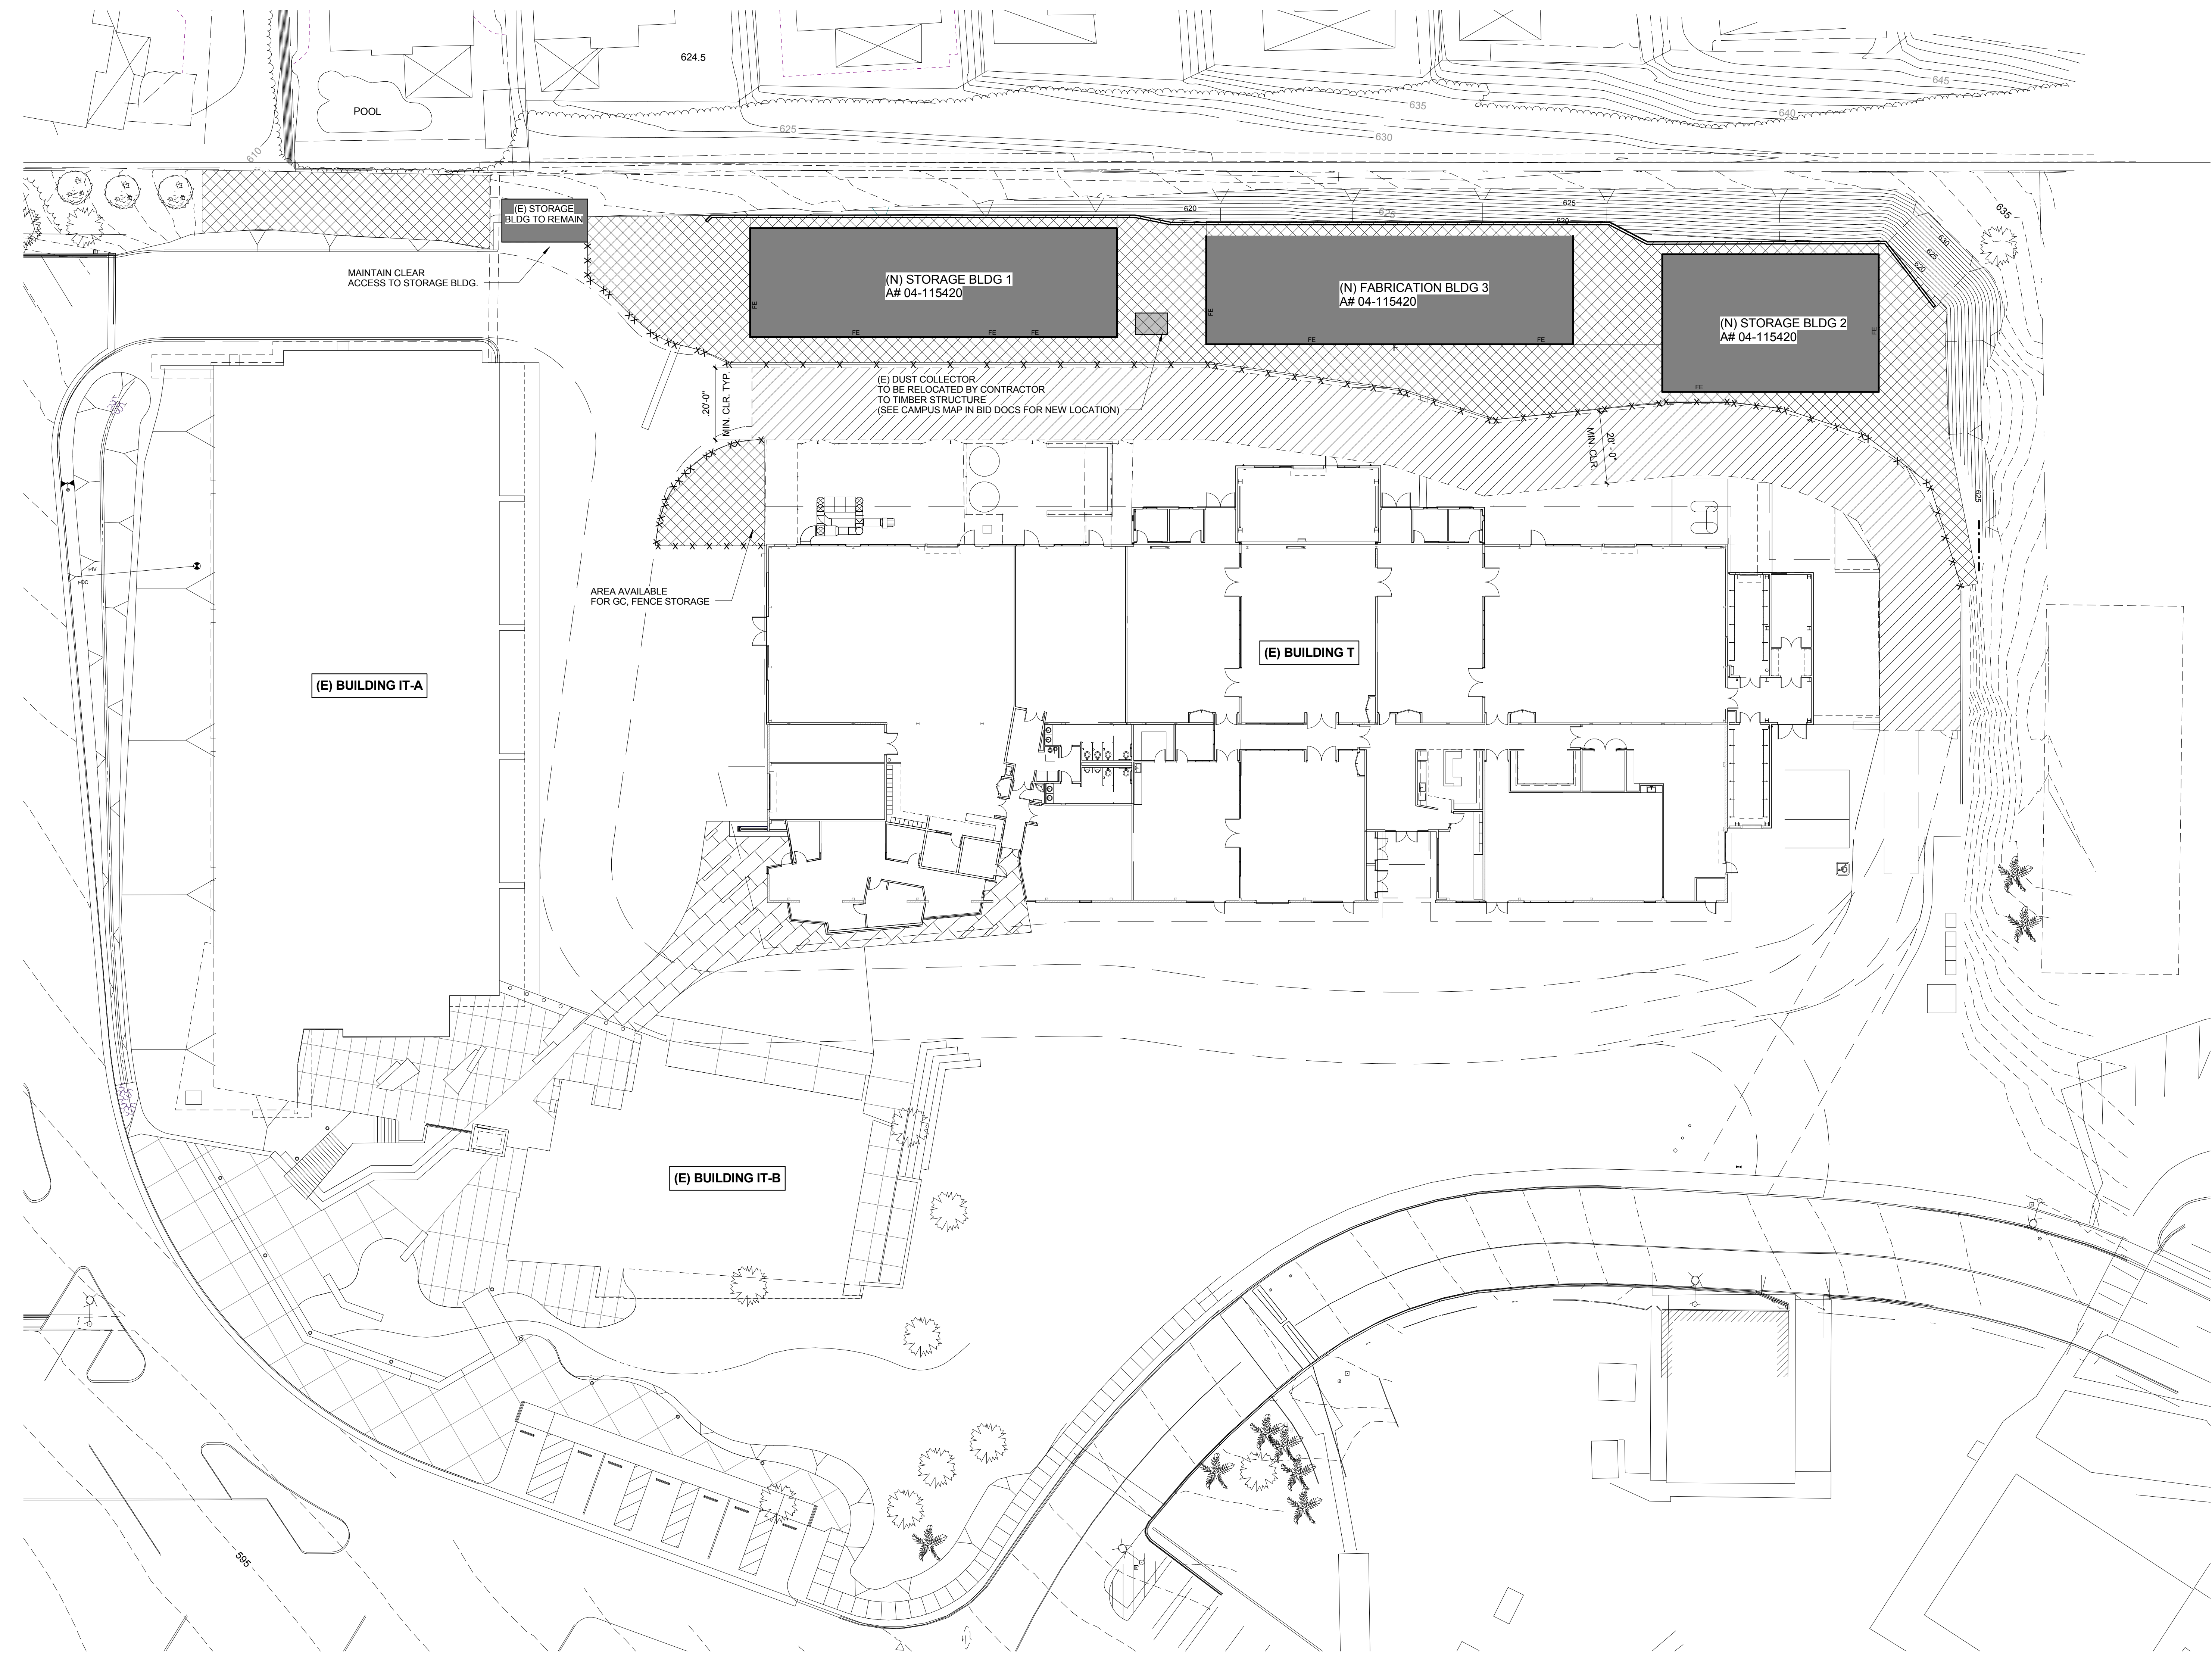

OVERALL SITE PLAN 1
 1" = 20'-0"