


PROJECTION SCREEN
BRACKET W/ 2- #10 SMS
EA. STUD

PROJECTION SCREEN
HOUSING PER
MANUFACTURER

PROJECTION SCREEN

GYP. BD. o/ METAL STUD
FRAMING

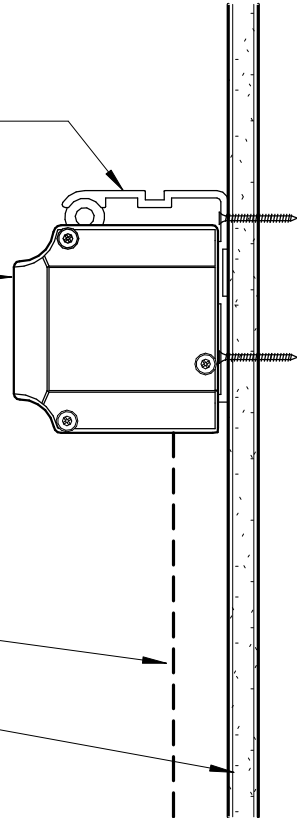

11.005A

PROJECTION	1
SCREEN MOUNTING	1/8" = 1'-0"



HMC
Architects

3546 Concourse Street
Ontario, CA 91764
T 909 989 9979
www.hmcarchitects.com

Reference Drawing
3" = 1'-0"

Project




Palomar College
PALOMAR COLLEGE SOUTH
EDUCATION CENTER
11111 Rancho Bernardo Road
San Diego, CA 92127

Project Number:
5015020

Date:
03.15.2018

Drawing Number:
CD-000.01

VIEW NAME	1
	1/8" = 1'-0"

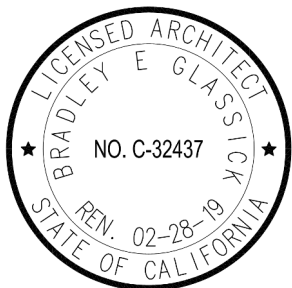

HMC
Architects

3546 Concours Street
Ontario, CA 91764
T 909 989 9979
www.hmcarchitects.com

Reference Drawing
1/8" = 1'-0"

Project




Palomar College
PALOMAR COLLEGE SOUTH
EDUCATION CENTER
11111 Rancho Bernardo Road
San Diego, CA 92127

Project Number:
5015020

Date:
06.22.2017

Drawing Number:
CCD-047

VIEW NAME	1
	1/8" = 1'-0"

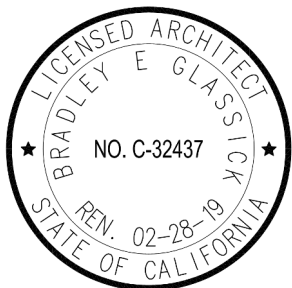

HMC
Architects

3546 Concours Street
Ontario, CA 91764
T 909 989 9979
www.hmcarchitects.com

Reference Drawing
1/8" = 1'-0"

Project




Palomar College
PALOMAR COLLEGE SOUTH
EDUCATION CENTER
11111 Rancho Bernardo Road
San Diego, CA 92127

Project Number:
5015020

Date:
06.22.2017

Drawing Number:
CCD-047

VIEW NAME	1
	1/8" = 1'-0"

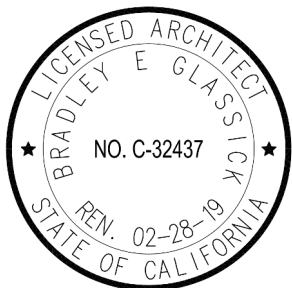

HMC
Architects

3546 Concours Street
Ontario, CA 91764
T 909 989 9979
www.hmcarchitects.com

Reference Drawing
1/8" = 1'-0"

Project




Palomar College
PALOMAR COLLEGE SOUTH
EDUCATION CENTER
11111 Rancho Bernardo Road
San Diego, CA 92127

Project Number:
5015020

Date:
06.22.2017

Drawing Number:
CCD-047

VIEW NAME	1
	1/8" = 1'-0"

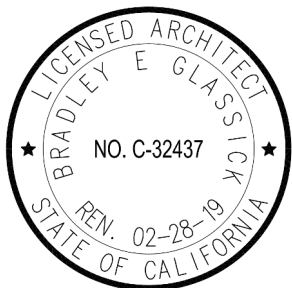

HMC
Architects
3546 Concours Street
Ontario, CA 91764
T 909 989 9979
www.hmcarchitects.com

Project



Palomar College
PALOMAR COLLEGE SOUTH
EDUCATION CENTER
11111 Rancho Bernardo Road
San Diego, CA 92127


Reference Drawing
1/8" = 1'-0"

Project Number:
5015020

Date:
06.22.2017

Drawing Number:
CCD-047

VIEW NAME	1
	1/8" = 1'-0"

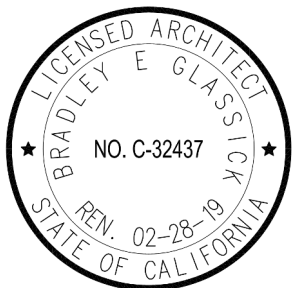

HMC
Architects

3546 Concours Street
Ontario, CA 91764
T 909 989 9979
www.hmcarchitects.com

Reference Drawing
1/8" = 1'-0"

Project




Palomar College
PALOMAR COLLEGE SOUTH
EDUCATION CENTER
11111 Rancho Bernardo Road
San Diego, CA 92127

Project Number:
5015020

Date:
06.22.2017

Drawing Number:
CCD-047

VIEW NAME	1
	1/8" = 1'-0"

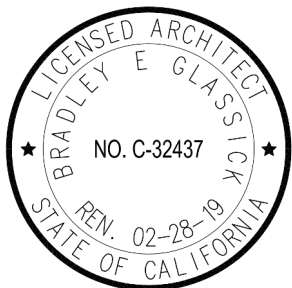

HMC
Architects

3546 Concours Street
Ontario, CA 91764
T 909 989 9979
www.hmcarchitects.com

Reference Drawing
1/8" = 1'-0"

Project




Palomar College
PALOMAR COLLEGE SOUTH
EDUCATION CENTER
11111 Rancho Bernardo Road
San Diego, CA 92127

Project Number:
5015020

Date:
06.22.2017

Drawing Number:
CCD-047

VIEW NAME	1
	1/8" = 1'-0"

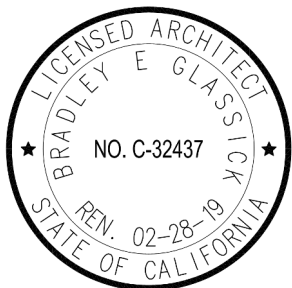

HMC
Architects

3546 Concours Street
Ontario, CA 91764
T 909 989 9979
www.hmcarchitects.com

Reference Drawing
1/8" = 1'-0"

Project



Palomar College
PALOMAR COLLEGE SOUTH
EDUCATION CENTER
11111 Rancho Bernardo Road
San Diego, CA 92127

Project Number:
5015020

Date:
06.22.2017

Drawing Number:
CCD-047